


SEZIONE A-A
scala 1:100

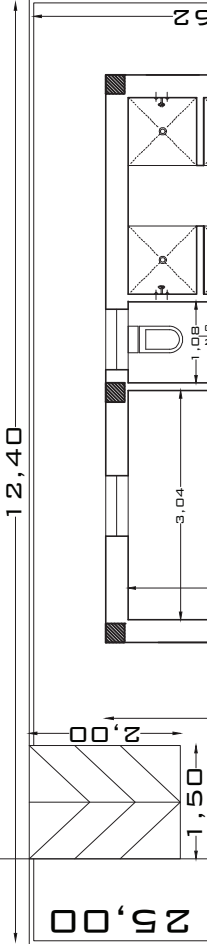

B

10,46

0.00

F